




COMBINED PROPERTIES

Riverview Business Park
 300 Commercial St Suite 25
 Malden, Ma 02148
 Tel: 781.321.7800 Fax: 781.321.5144
 www.combineproperties.com

2 CORPORATION WAY


**Centennial Park
 Peabody, MA**

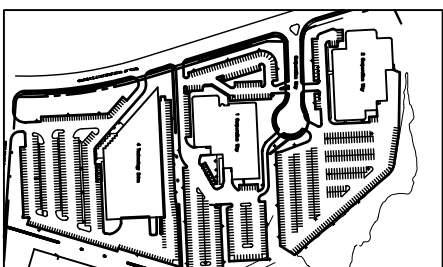

ISSUED

REFERENCE	DATE	DESCRIPTION
1	10/01/2002	Issue floor plan
2	10/19/2002	PLS field measurements

DRAWN BY: Rachel Budzvalter

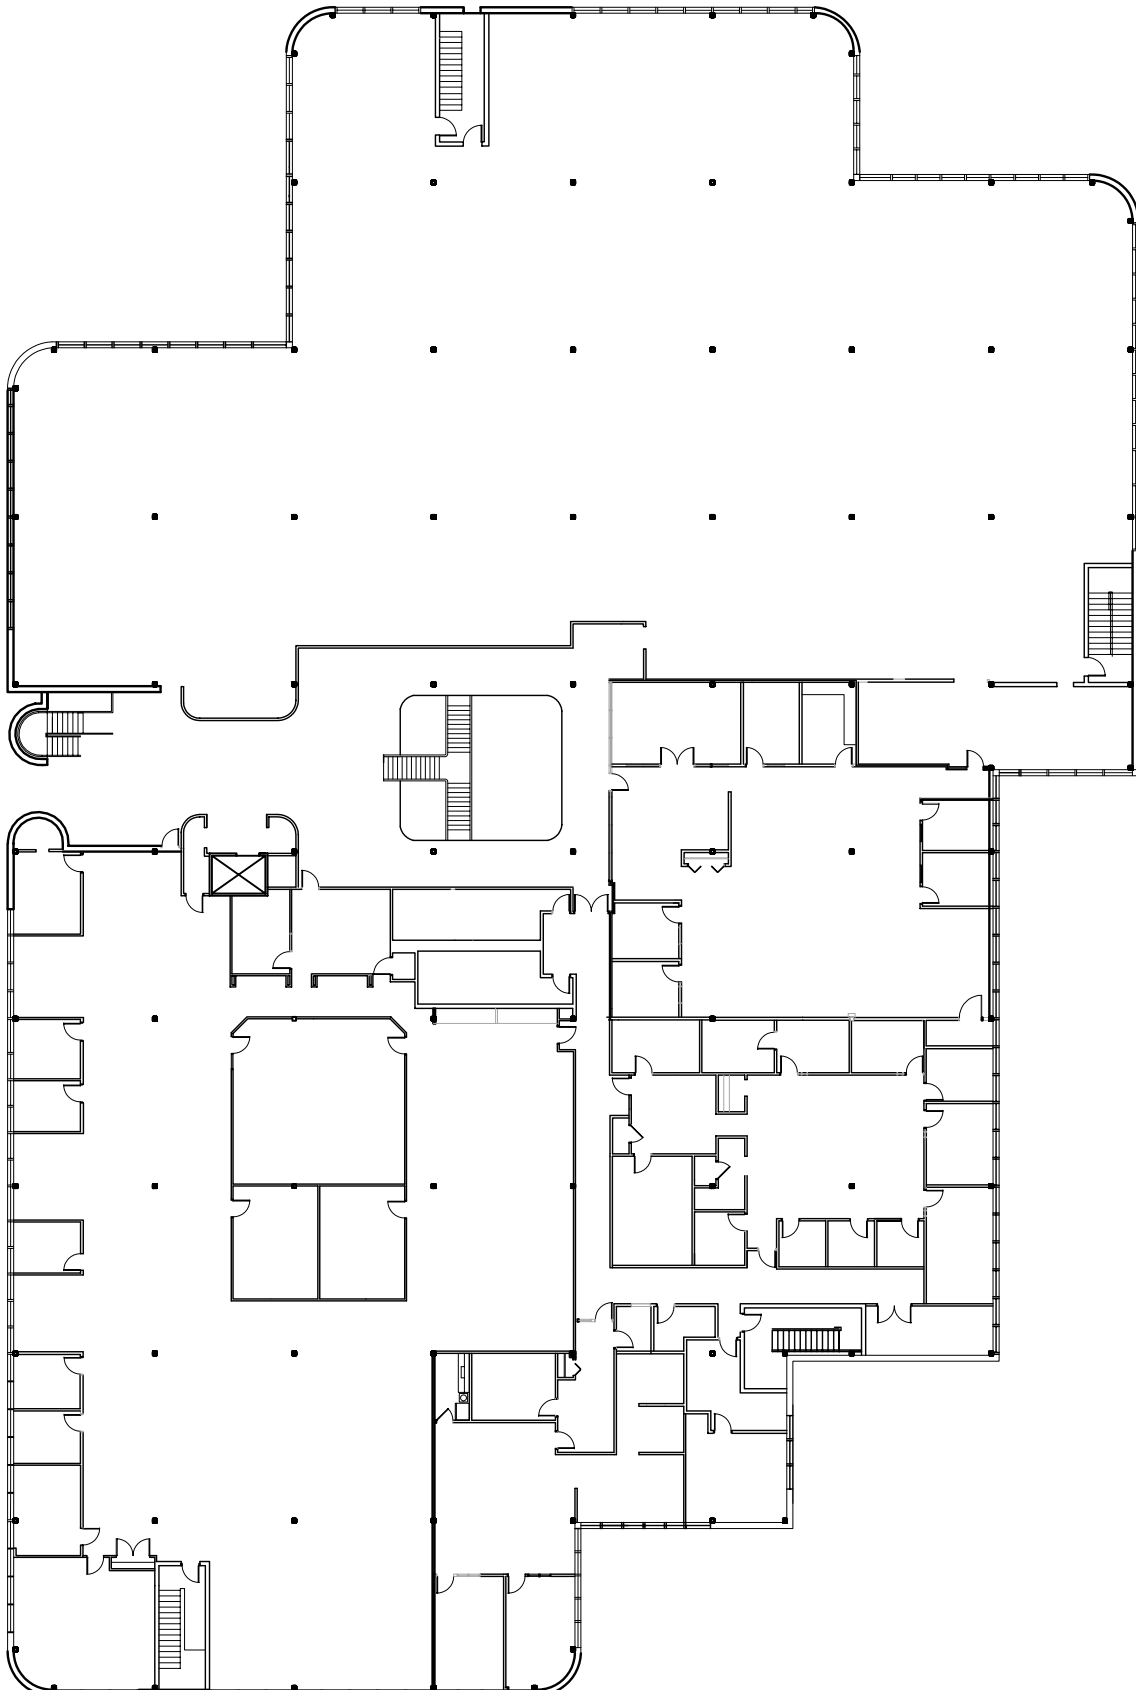

FIRST FLOOR PLAN

Scale: 1/16"=1'-0"